




9101 51st PLACE COLLEGE PARK, MARYLAND 20740  
PHONE (301)345-3700 FAX (301)220-0289 WWW.CREATIVESIGNAGE.COM

# GSA Office Building Signage

SCALE: NTS	DESIGNED BY: Peter Van Allen	DRAWN BY: LL
DATE: 1, 14, 00	REVISED:	DRAWING #

## Type 900/A3 - Floor Directory

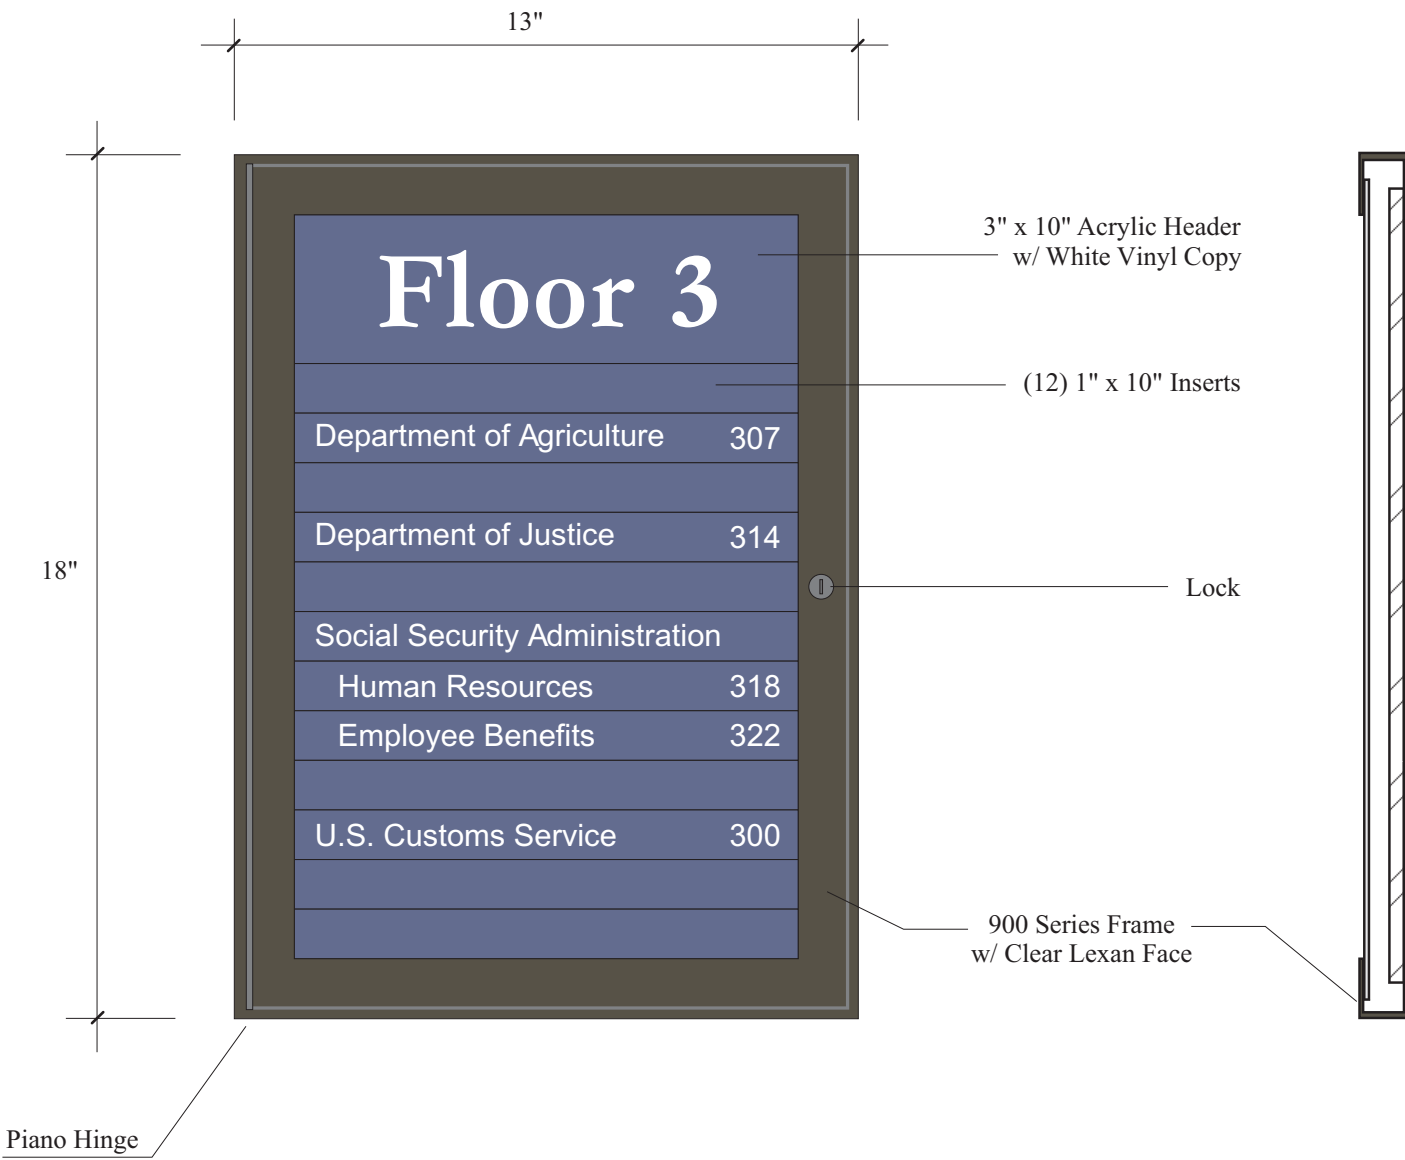

### Floor Directory

**Type 900/A3** Provides department and room number information for each floor level. Typically located across from elevators.

Note: All drawings, notations and design themes expressed herein remain the sole property of Creative Signage Systems and may not be reproduced without written consent.