




9101 51st PLACE COLLEGE PARK, MARYLAND 20740
 PHONE (301)345-3700 FAX (301)220-0289 WWW.CREATIVESIGNAGE.COM

GSA Office Building Signage

SCALE: NTS	DESIGNED BY: Peter Van Allen	DRAWN BY: LL
DATE: 1, 14, 00	REVISED:	DRAWING #

Type 900/C4/A3-2 - Secondary Lobby Directory

Note: All drawings, notations and design themes expressed herein remain the sole property of Creative Signage Systems and may not be reproduced without written consent.

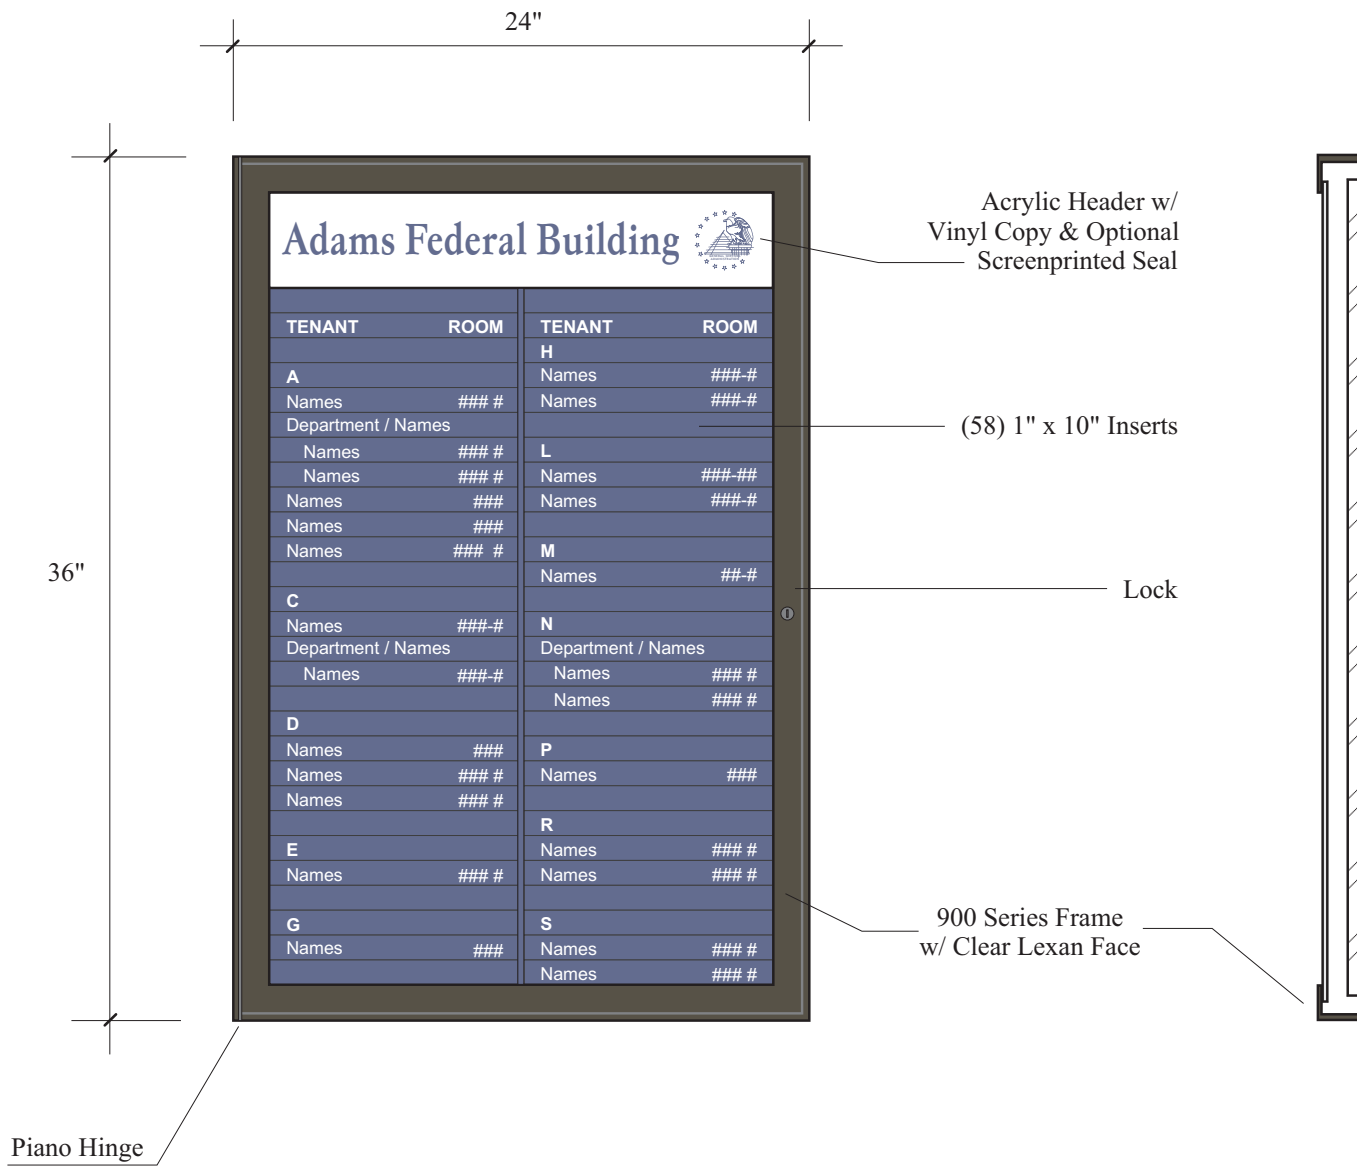

Secondary Lobby Directory

Type 900/C4/A3-2 Provides all tenant and room number information at the building's secondary entrances.