




9101 51st PLACE COLLEGE PARK, MARYLAND 20740  
 PHONE (301)345-3700 FAX (301)220-0289 WWW.CREATIVESIGNAGE.COM

# GSA Office Building Signage

SCALE: NTS	DESIGNED BY: Peter Van Allen	DRAWN BY: LL
DATE: 1, 14, 00	REVISED:	DRAWING #

Type C/W - Modular Directional

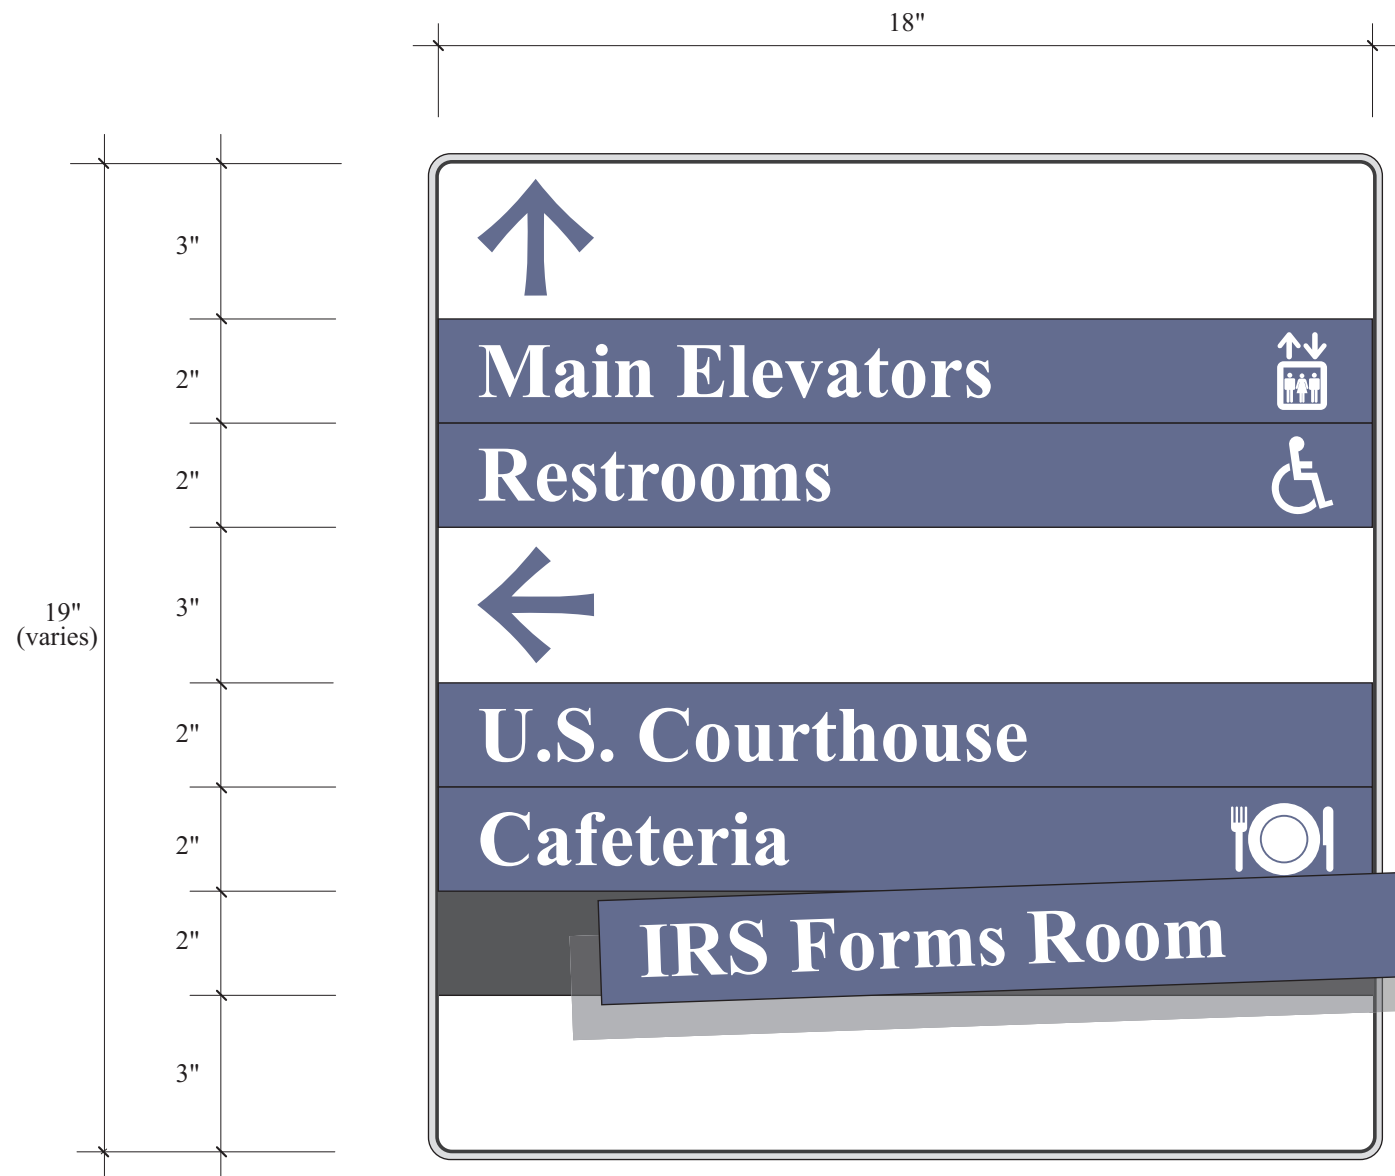

## Wall Mounted Directional with Individual Changeable Panels

Type C/W Framed modular unit provides maximum flexibility for changes. Arrow, copy and blank panels are combined to effectively point the way.

Note: All drawings, notations and design themes expressed herein remain the sole property of Creative Signage Systems and may not be reproduced without written consent.