




9101 51st PLACE COLLEGE PARK, MARYLAND 20740
PHONE (301)345-3700 FAX (301)220-0289 WWW.CREATIVESIGNAGE.COM

GSA Office Building Signage

SCALE: NTS	DESIGNED BY: Peter Van Allen	DRAWN BY: LL
DATE: 1, 14, 00	REVISED:	DRAWING #

Type V/W - Evacuation Plan

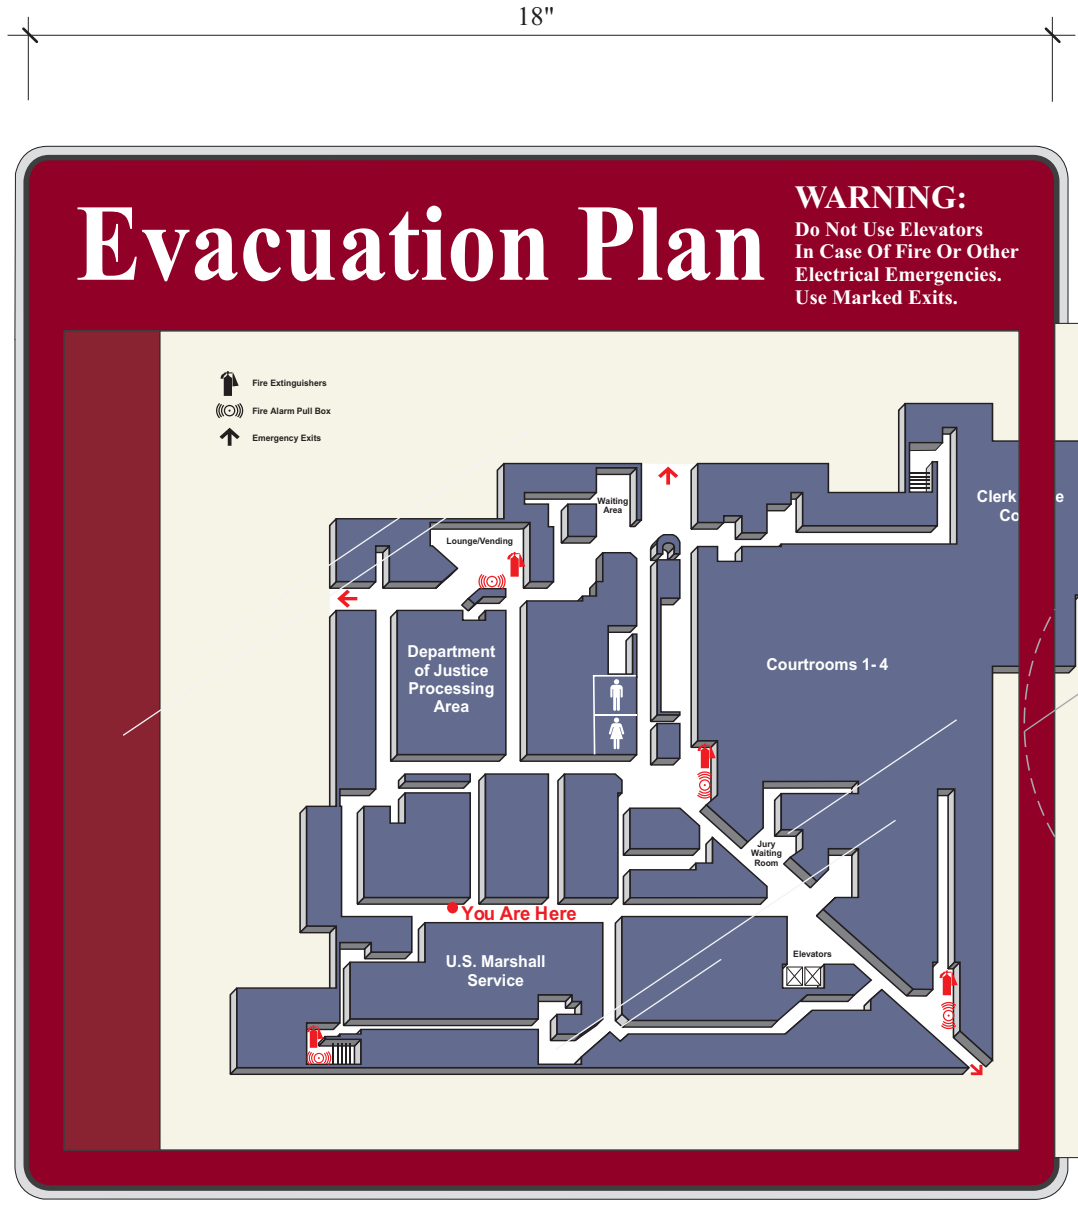

Large Cut-Out Fingertab in Back Plate

Window Accommodates Computer Generated Slide-In Floorplan

18"

18"

Evacuation Plan with Changeable Insert

Type V/W Clearly marks emergency exit routes, fire alarm and fire equipment locations. Typically specified near pull boxes, elevator lobbies and between designated egress points. Border Color: red/burgundy

Note: All drawings, notations and design themes expressed herein remain the sole property of Creative Signage Systems and may not be reproduced without written consent.